



1 RIGHT SIDE ELEVATION
SCALE: 1/4" = 1'-0"

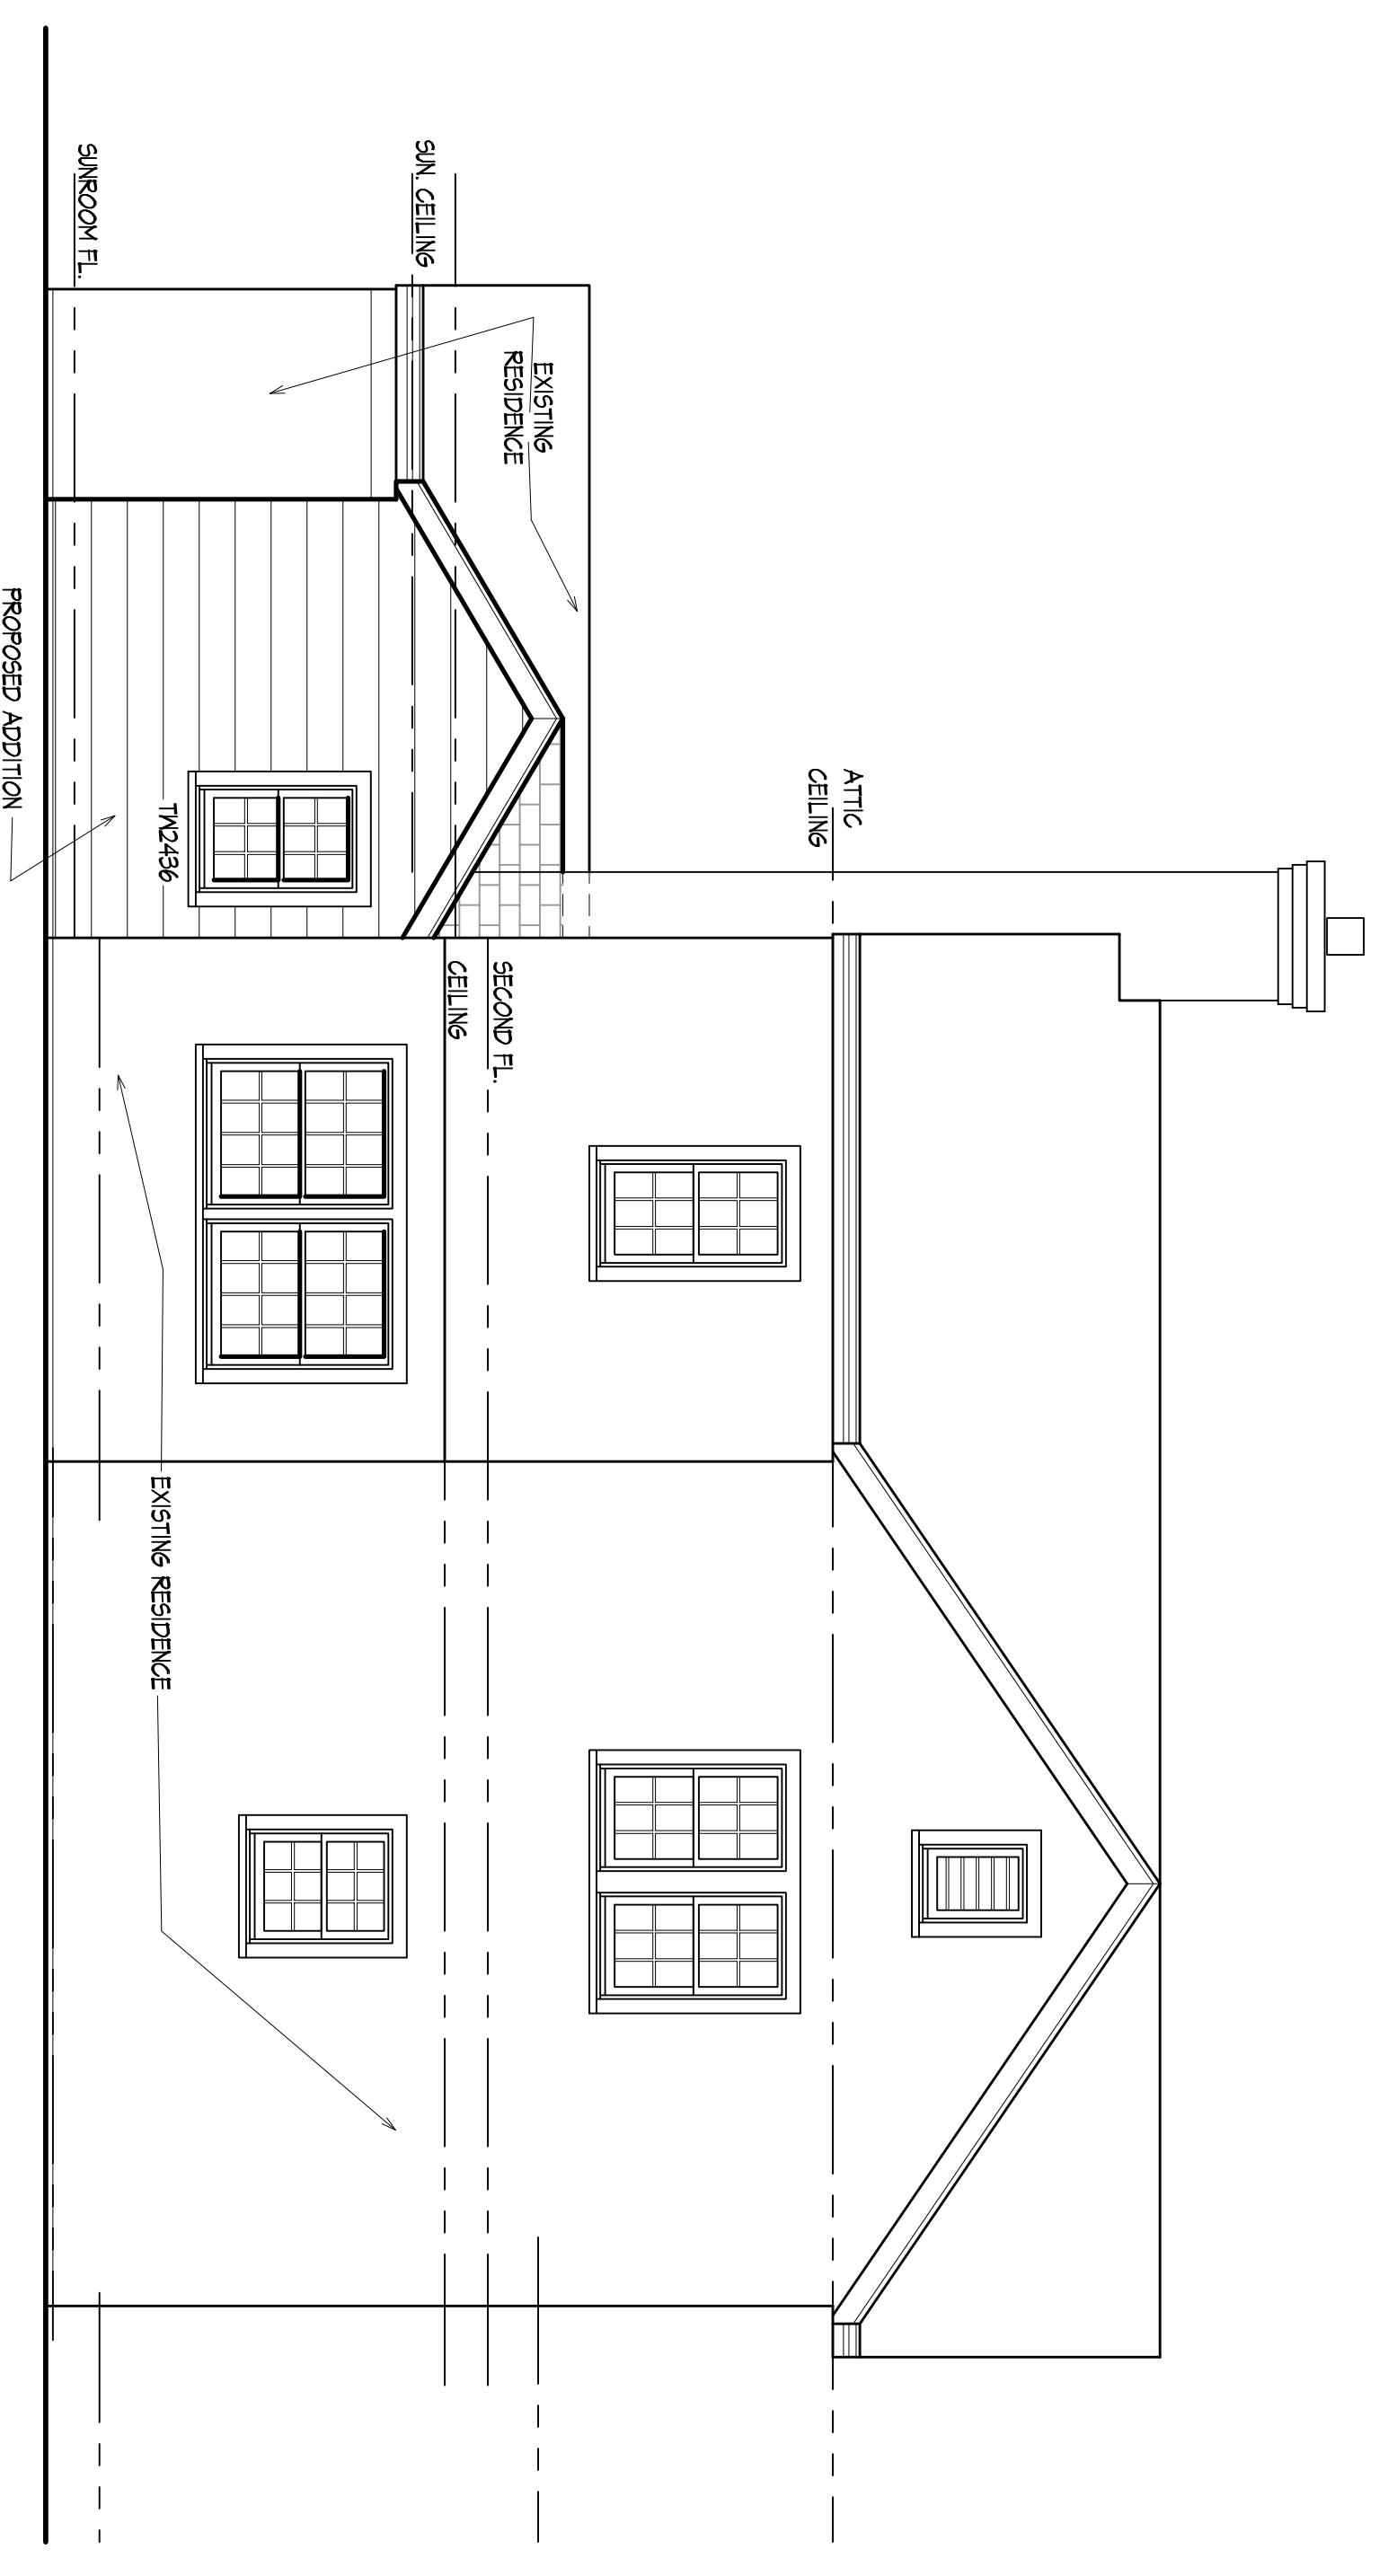

2 REAR ELEVATION
SCALE: 1/4" = 1'-0"

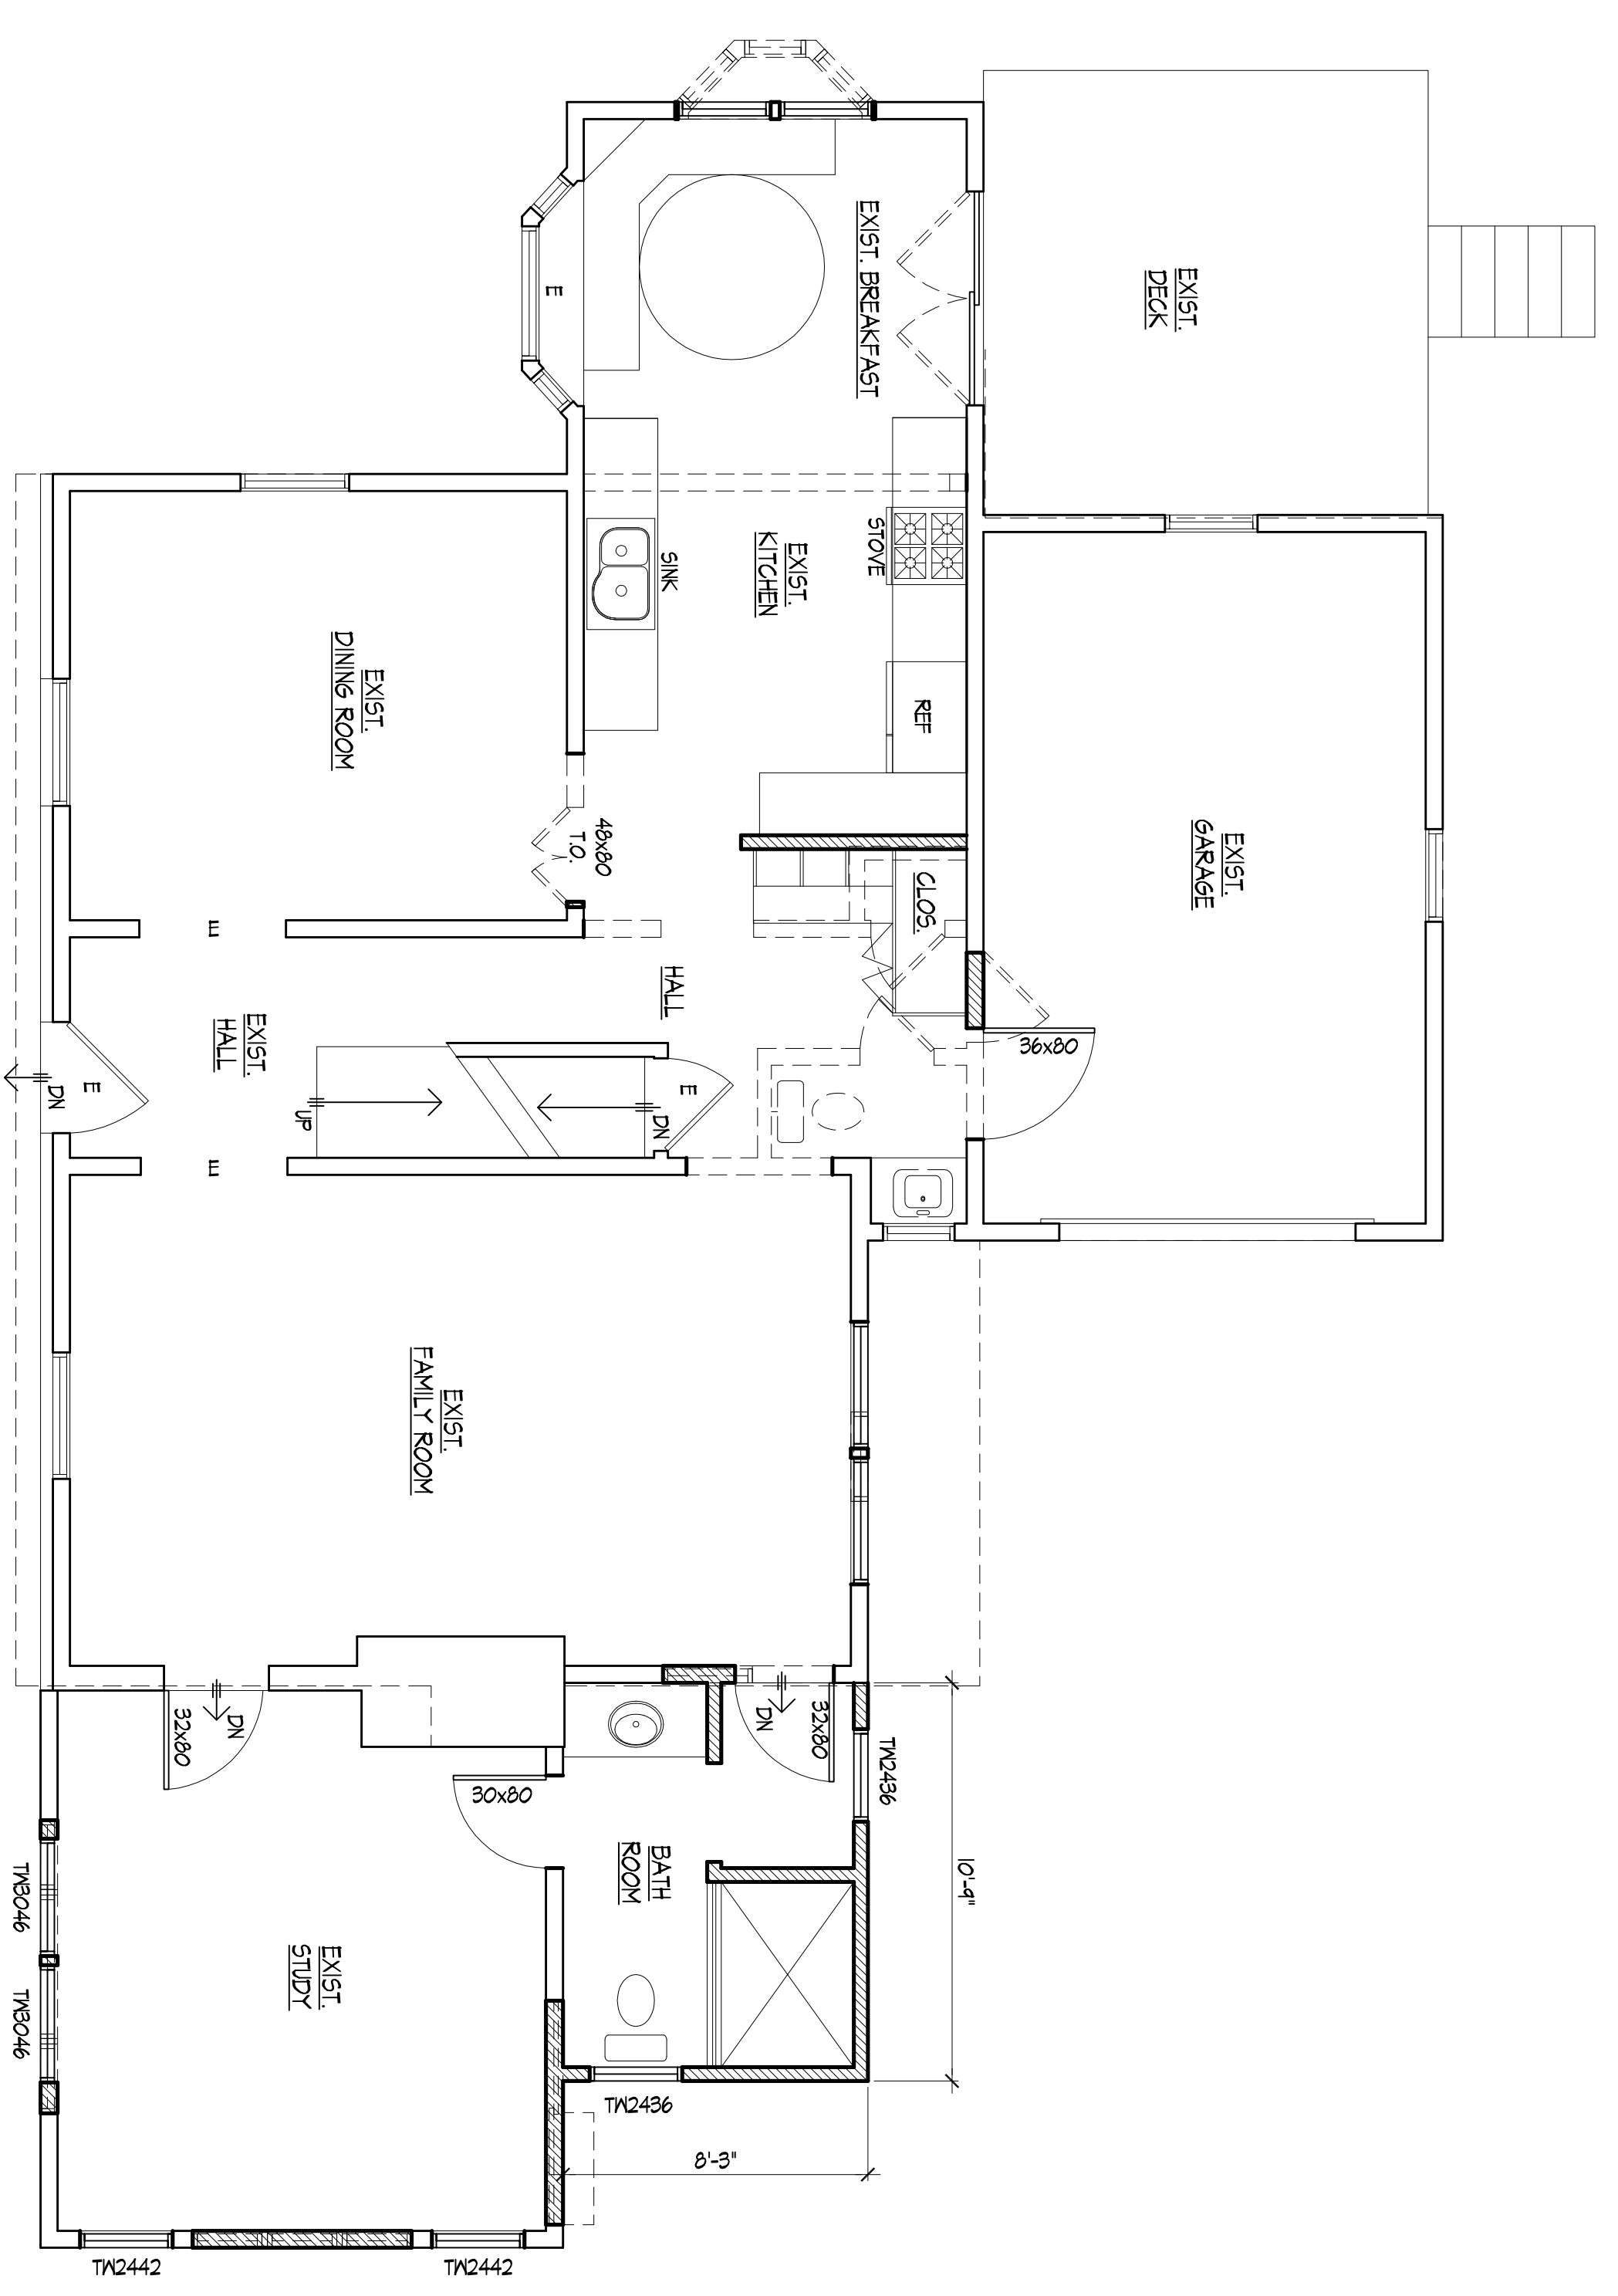

3 FIRST FLOOR PLAN
SCALE: 1/4" = 1'-0"

LEGEND / SYMBOLS

- EXISTING WALL TO REMAIN
- - - EXISTING WALL TO BE REMOVED
- ▨ NEW WALL
- EXISTING DOOR & FRAME TO REMAIN
- - - EXIST. DOOR & FRAME TO BE REMOVED
- ▩ NEW DOOR

5-15-2020 ISSUED FOR BOVA HEARING
 2-16-2020 ISSUED FOR ZONING DENIAL
 2-5-2020 ISSUED FOR OWNERS REVIEW
 DATE ISSUE

RIDGES ARCHITECTS
 ROGER SCHLICHT ARCHITECT
 56 Walther Avenue, Ridgewood, New Jersey 07450
 2 0 1 . 4 4 7 . 1 9 6 2

Roger D. Schlich,
 NJ License No. 092576

BERNA RESIDENCE
 454 Winstona Terrace,
 Ridgewood, N.J.

DATE: 2-3-2020
 SCALE: ASSNOTED

RIGHT ELEVATION
 REAR ELEVATION
 FIRST FLOOR PLAN