






1 RIGHT SIDE ELEVATION
SCALE: 1/4" = 1'-0"

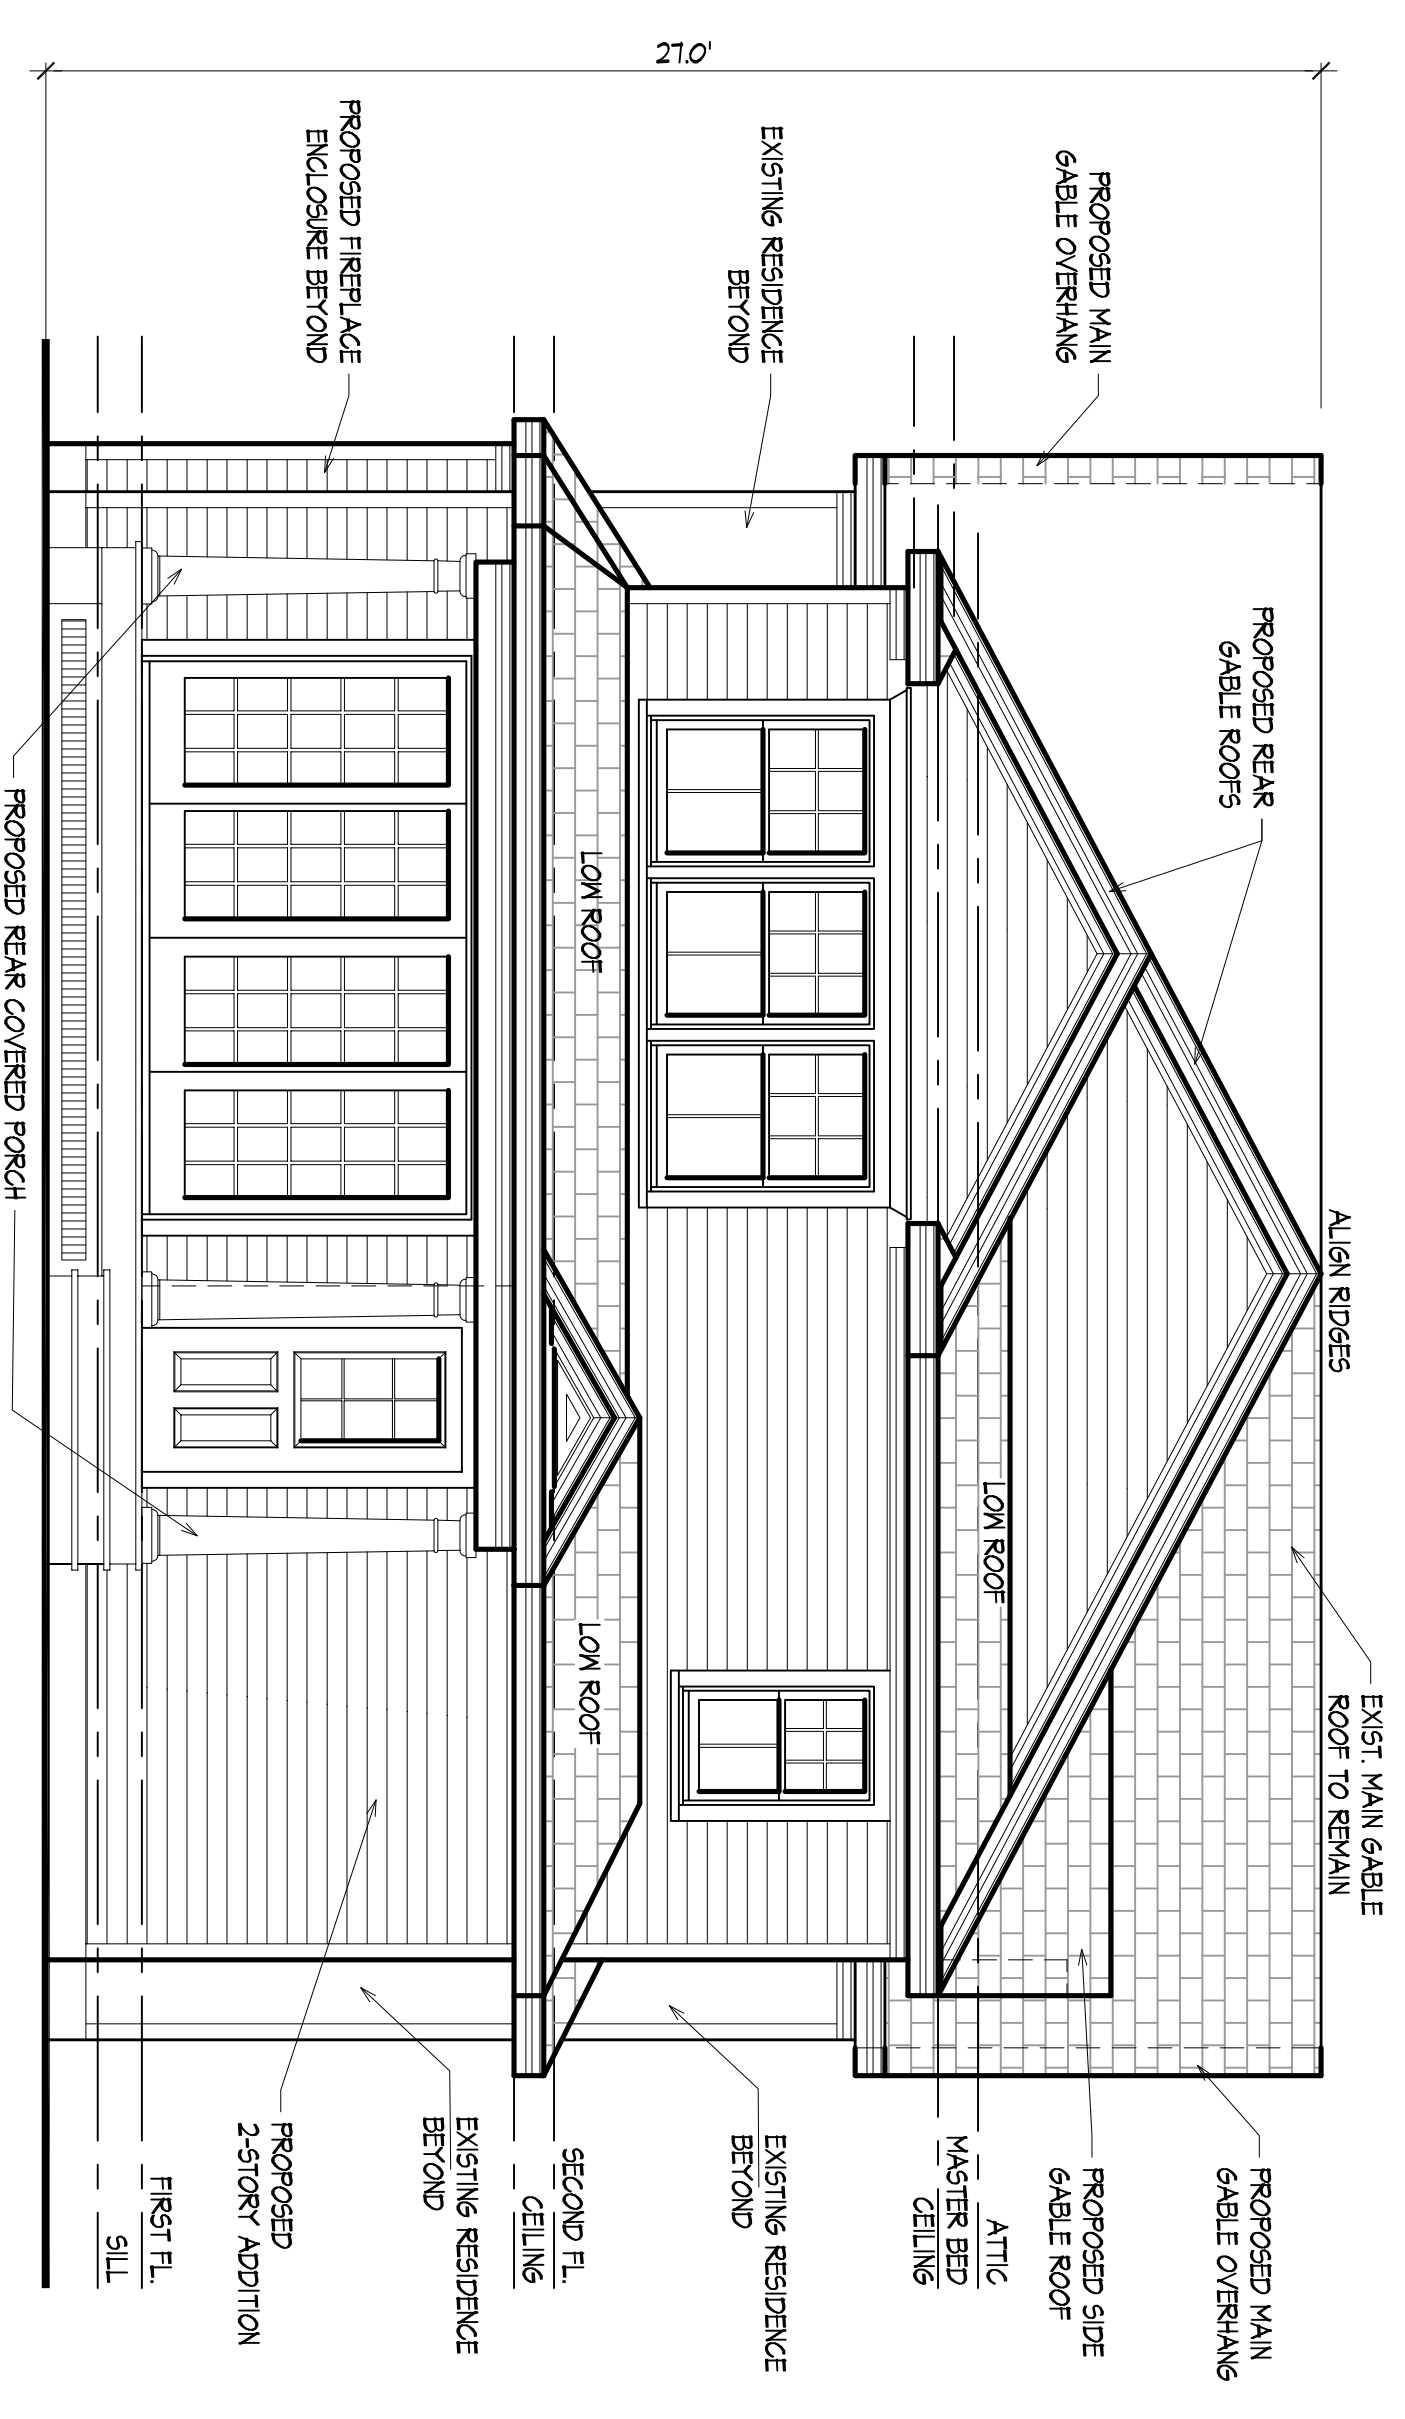

2 REAR ELEVATION
SCALE: 1/4" = 1'-0"

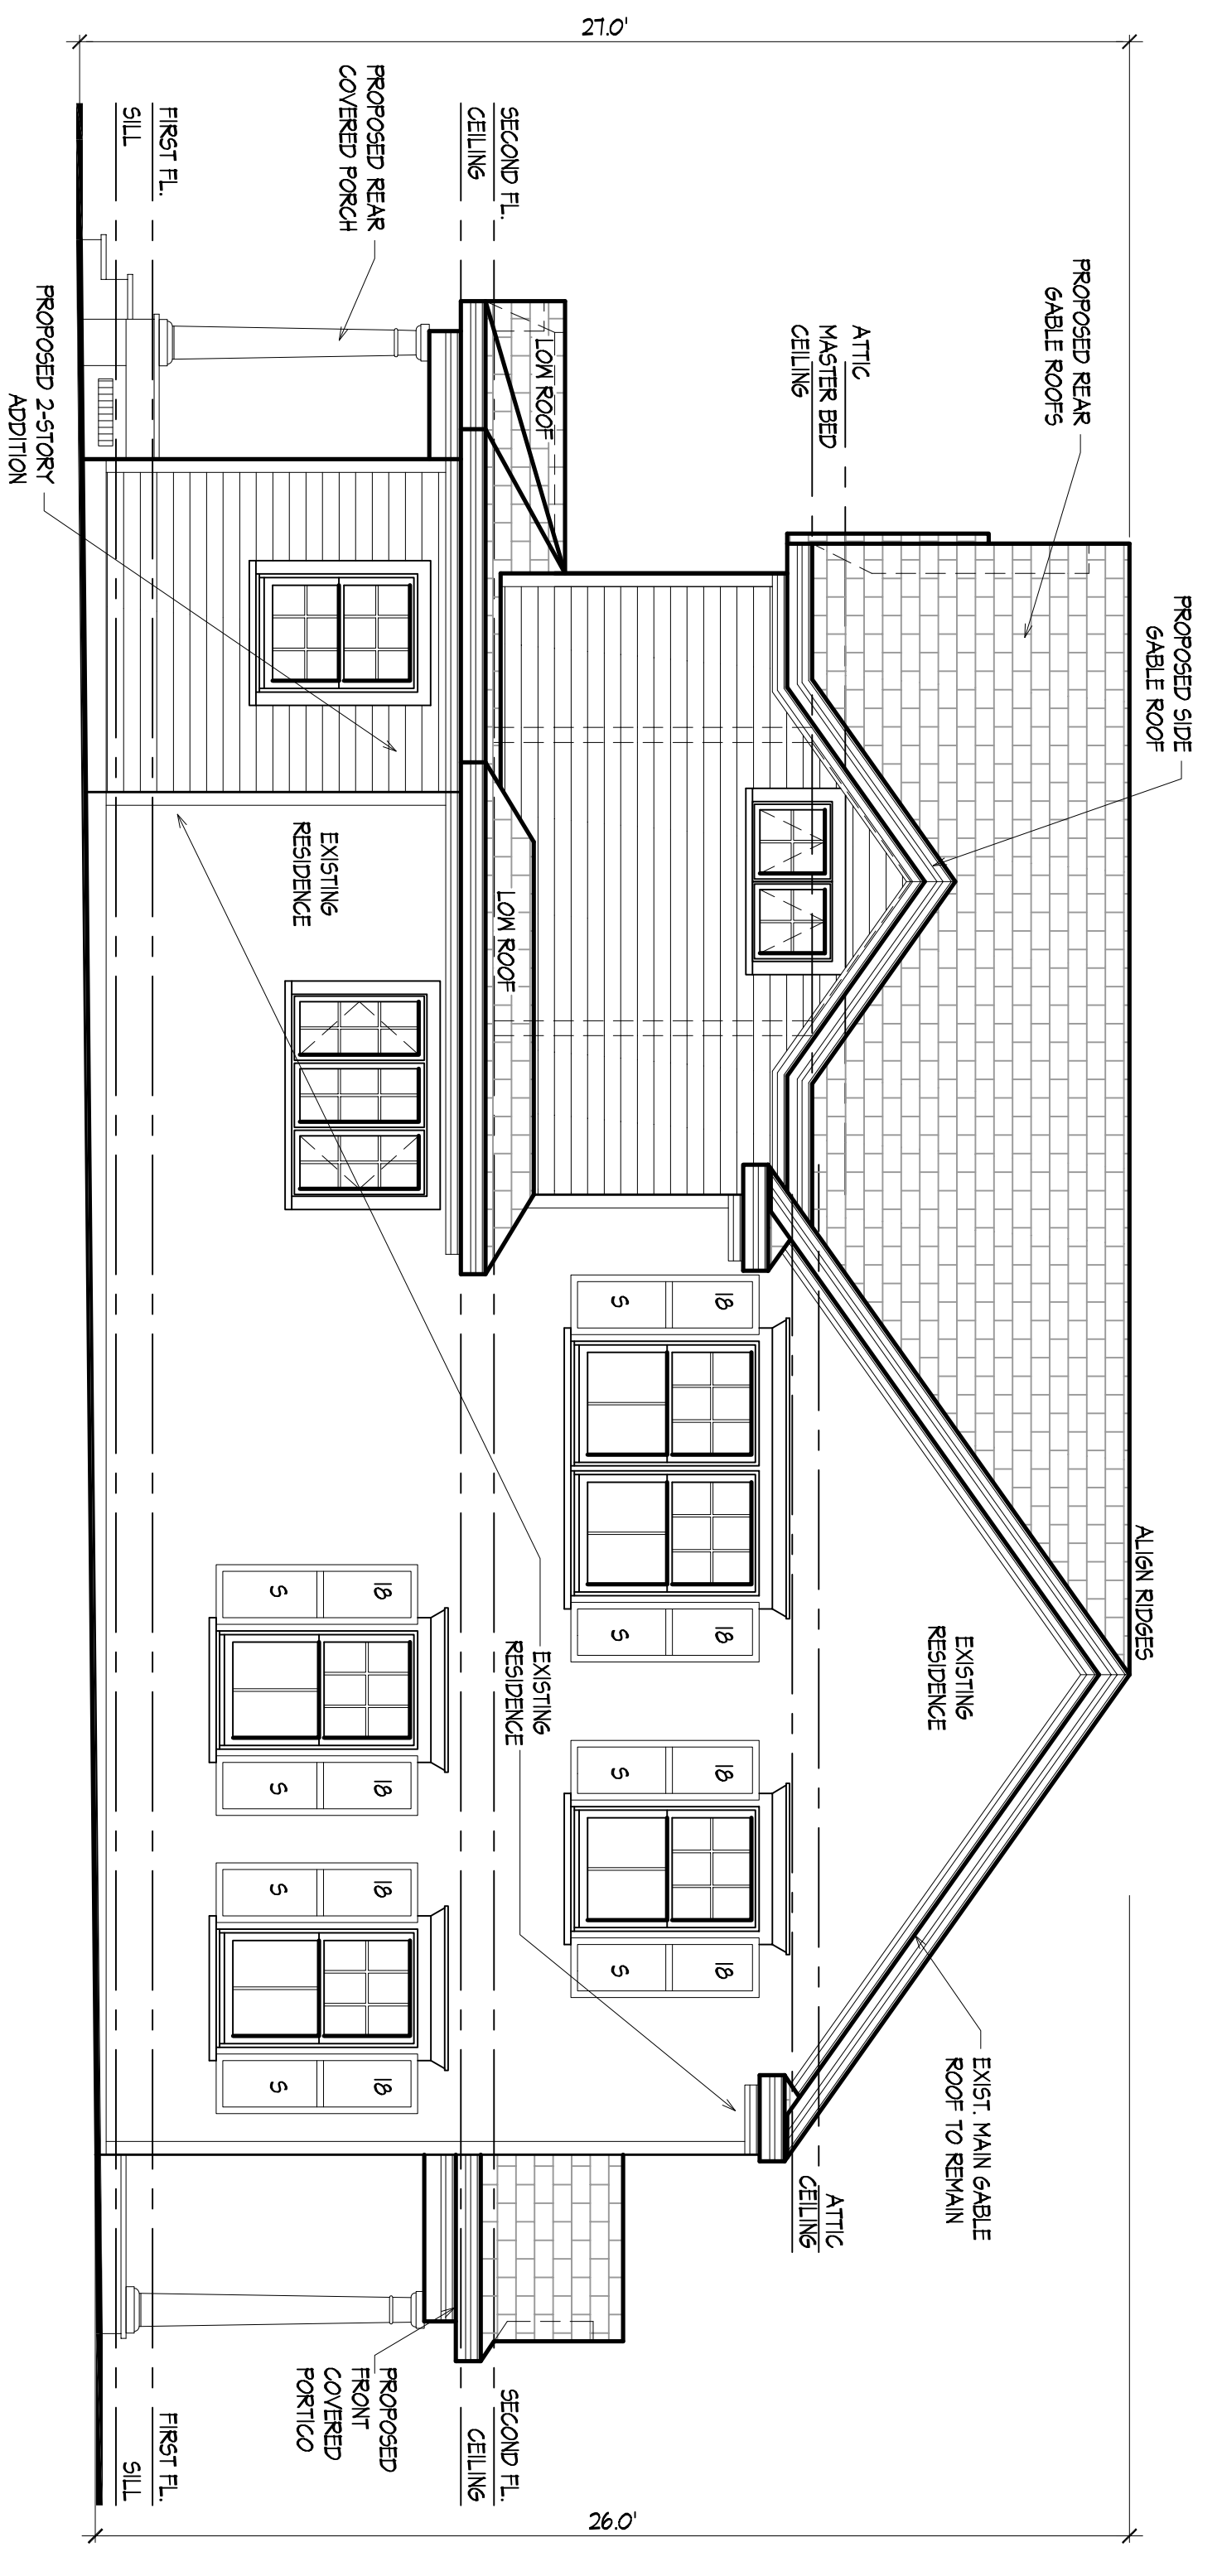

3 LEFT SIDE ELEVATION
SCALE: 1/4" = 1'-0"

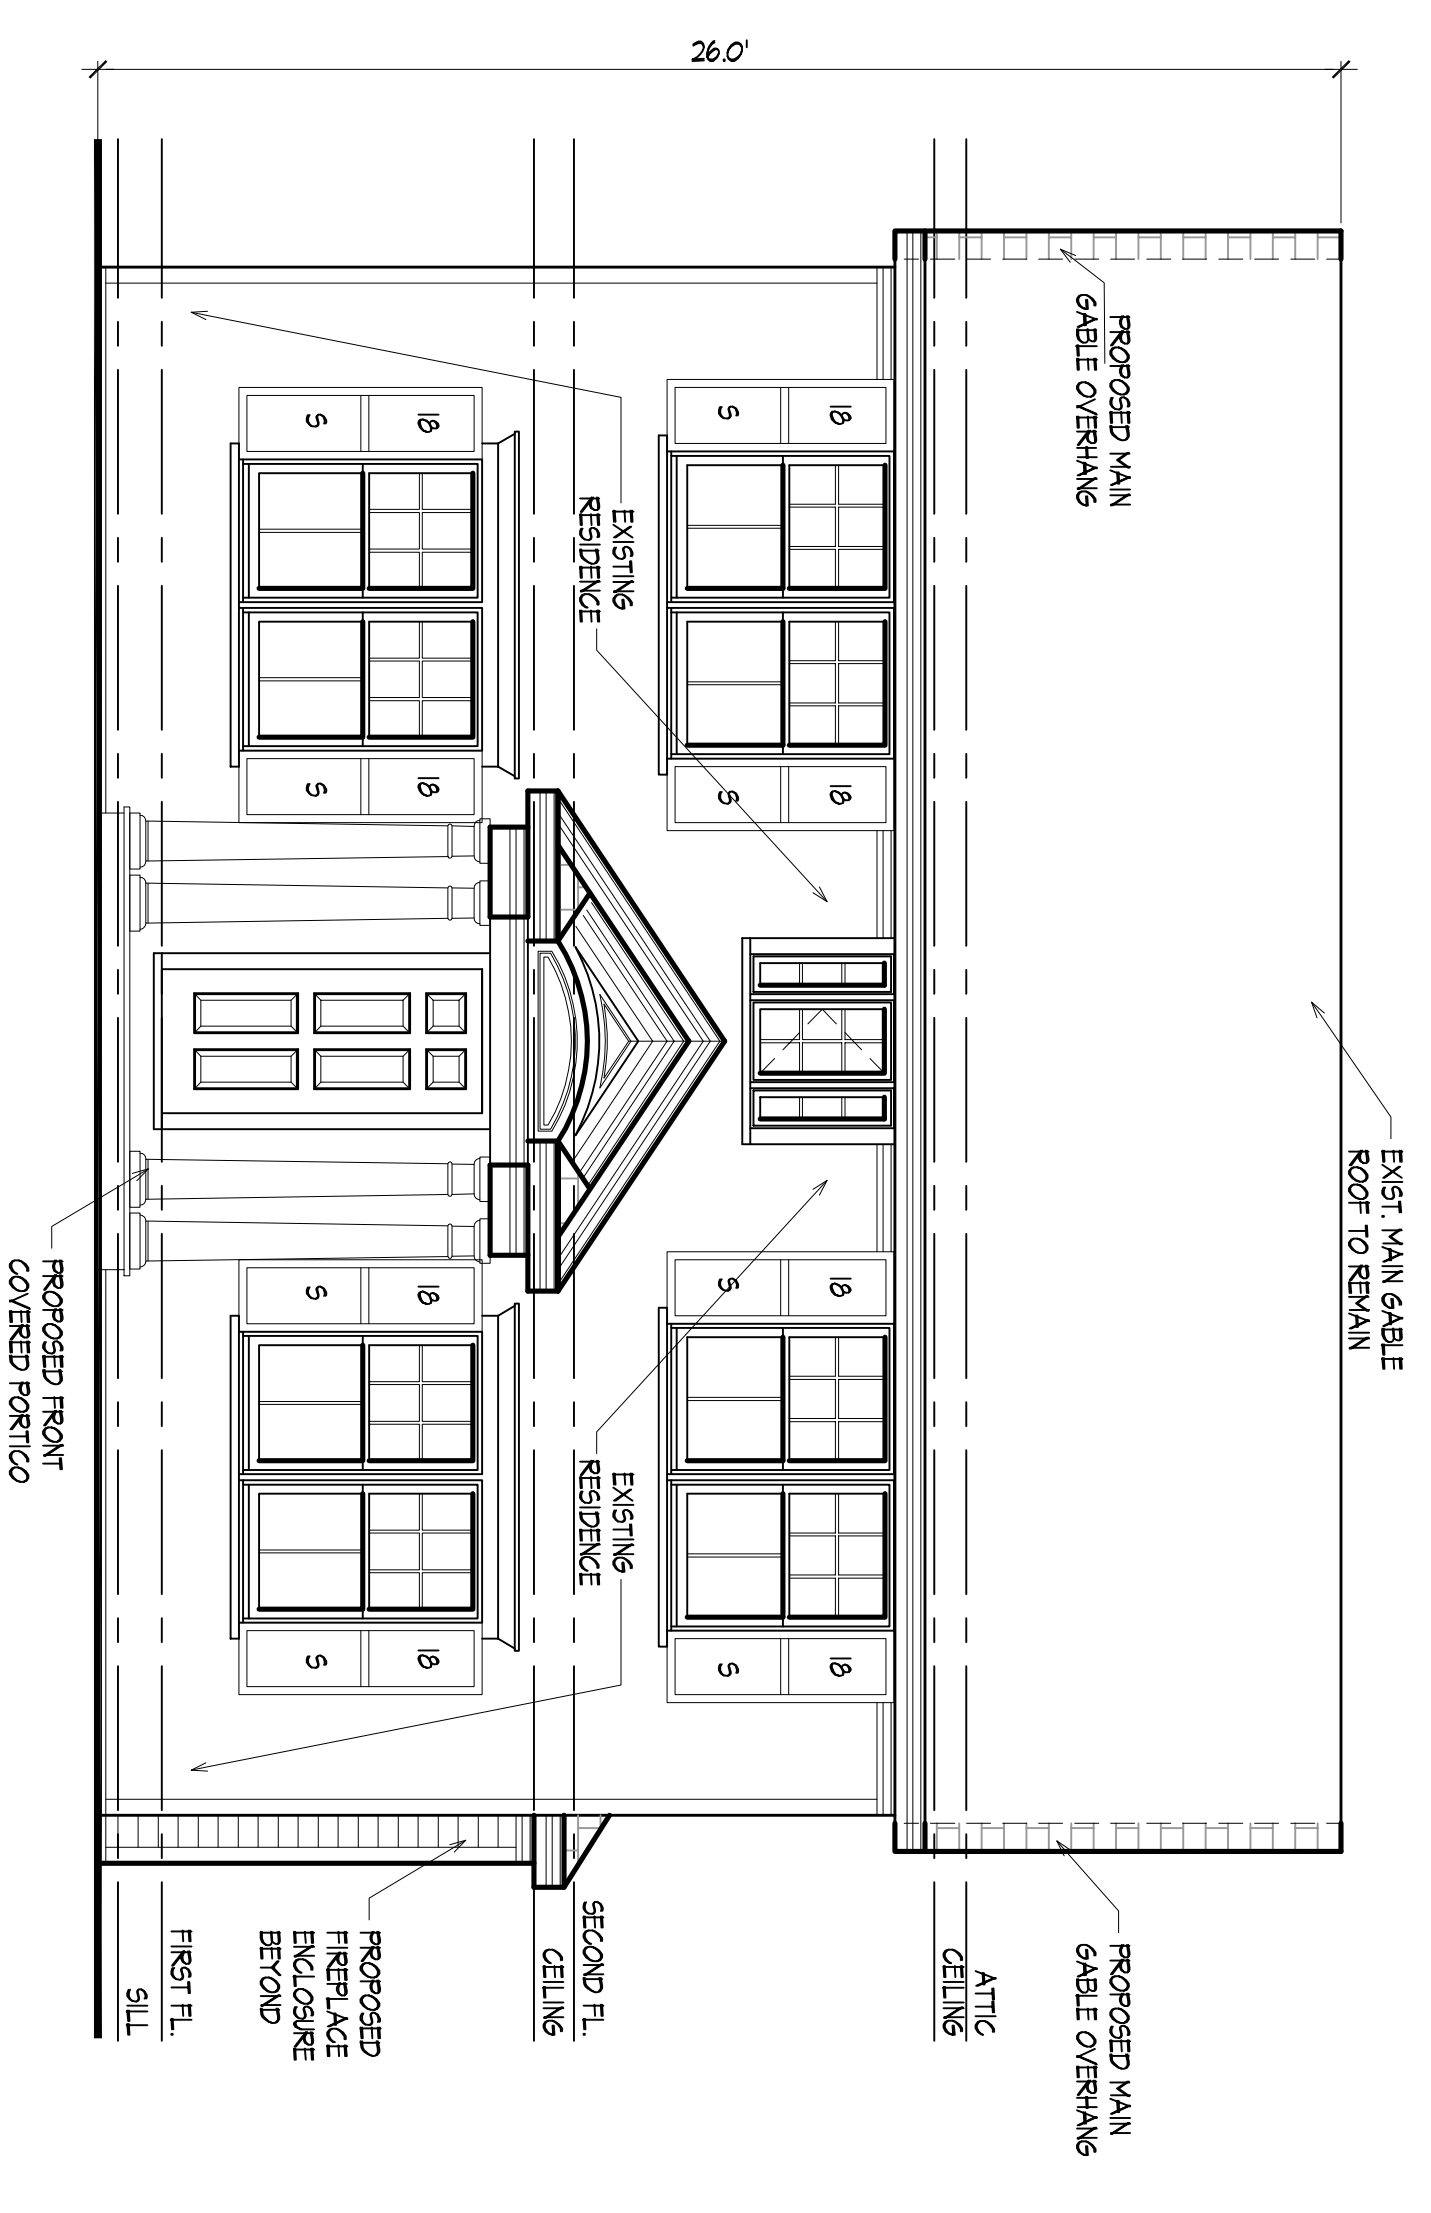

4 FRONT ELEVATION
SCALE: 1/4" = 1'-0"

ISSUED FOR BOA HEARING
3-11-2020
ISSUED FOR REVIEW
2-11-19
REVISED - ISSUED FOR VARIANCE
8-31-18
REVISED - ISSUED FOR VARIANCE
3-28-18
ISSUED FOR OWNER REVIEW
9-29-17
ISSUED FOR VARIANCE
DATE

RIDS ARCHITECTS
ROGER SCHLICHT ARCHITECT
56 Walbury Avenue, Ridgewood, New Jersey 07480
2 0 1 . 4 4 7 . 1 9 6 2

Roger D. Schlicht
NJ License No. 09576

HOGAN RESIDENCE
82 John Street
Ridgewood, N.J.

DATE: 9-29-17
SCALE: 1/4" = 1'-0"

EXTERIOR ELEVATIONS