


REFERENCE NOTE:
 1. THIS PLAN SET REFERENCES THE SURVEY ENTITLED "THE SCHEDLER PROPERTY," PREPARED BY DANIEL M DUNN PLS, PP DATED SEPTEMBER 10, 2015.

LEGEND	
GUIDE RAIL	EXIST WATER
FENCE	PROP WATER
CONC CURB	WATER VALVE
PROP. CONCRETE	WATER METER
RIVER ROCK / ROUNDED BOULDERS	BACKFLOW PREVENTER
BRICK PAVERS	EXIST SANITARY
EXIST LIGHT POLE	PROP SANITARY
LIGHT POLE	EXIST ELECTRIC
EXISTING TREE	PROP ELECTRIC

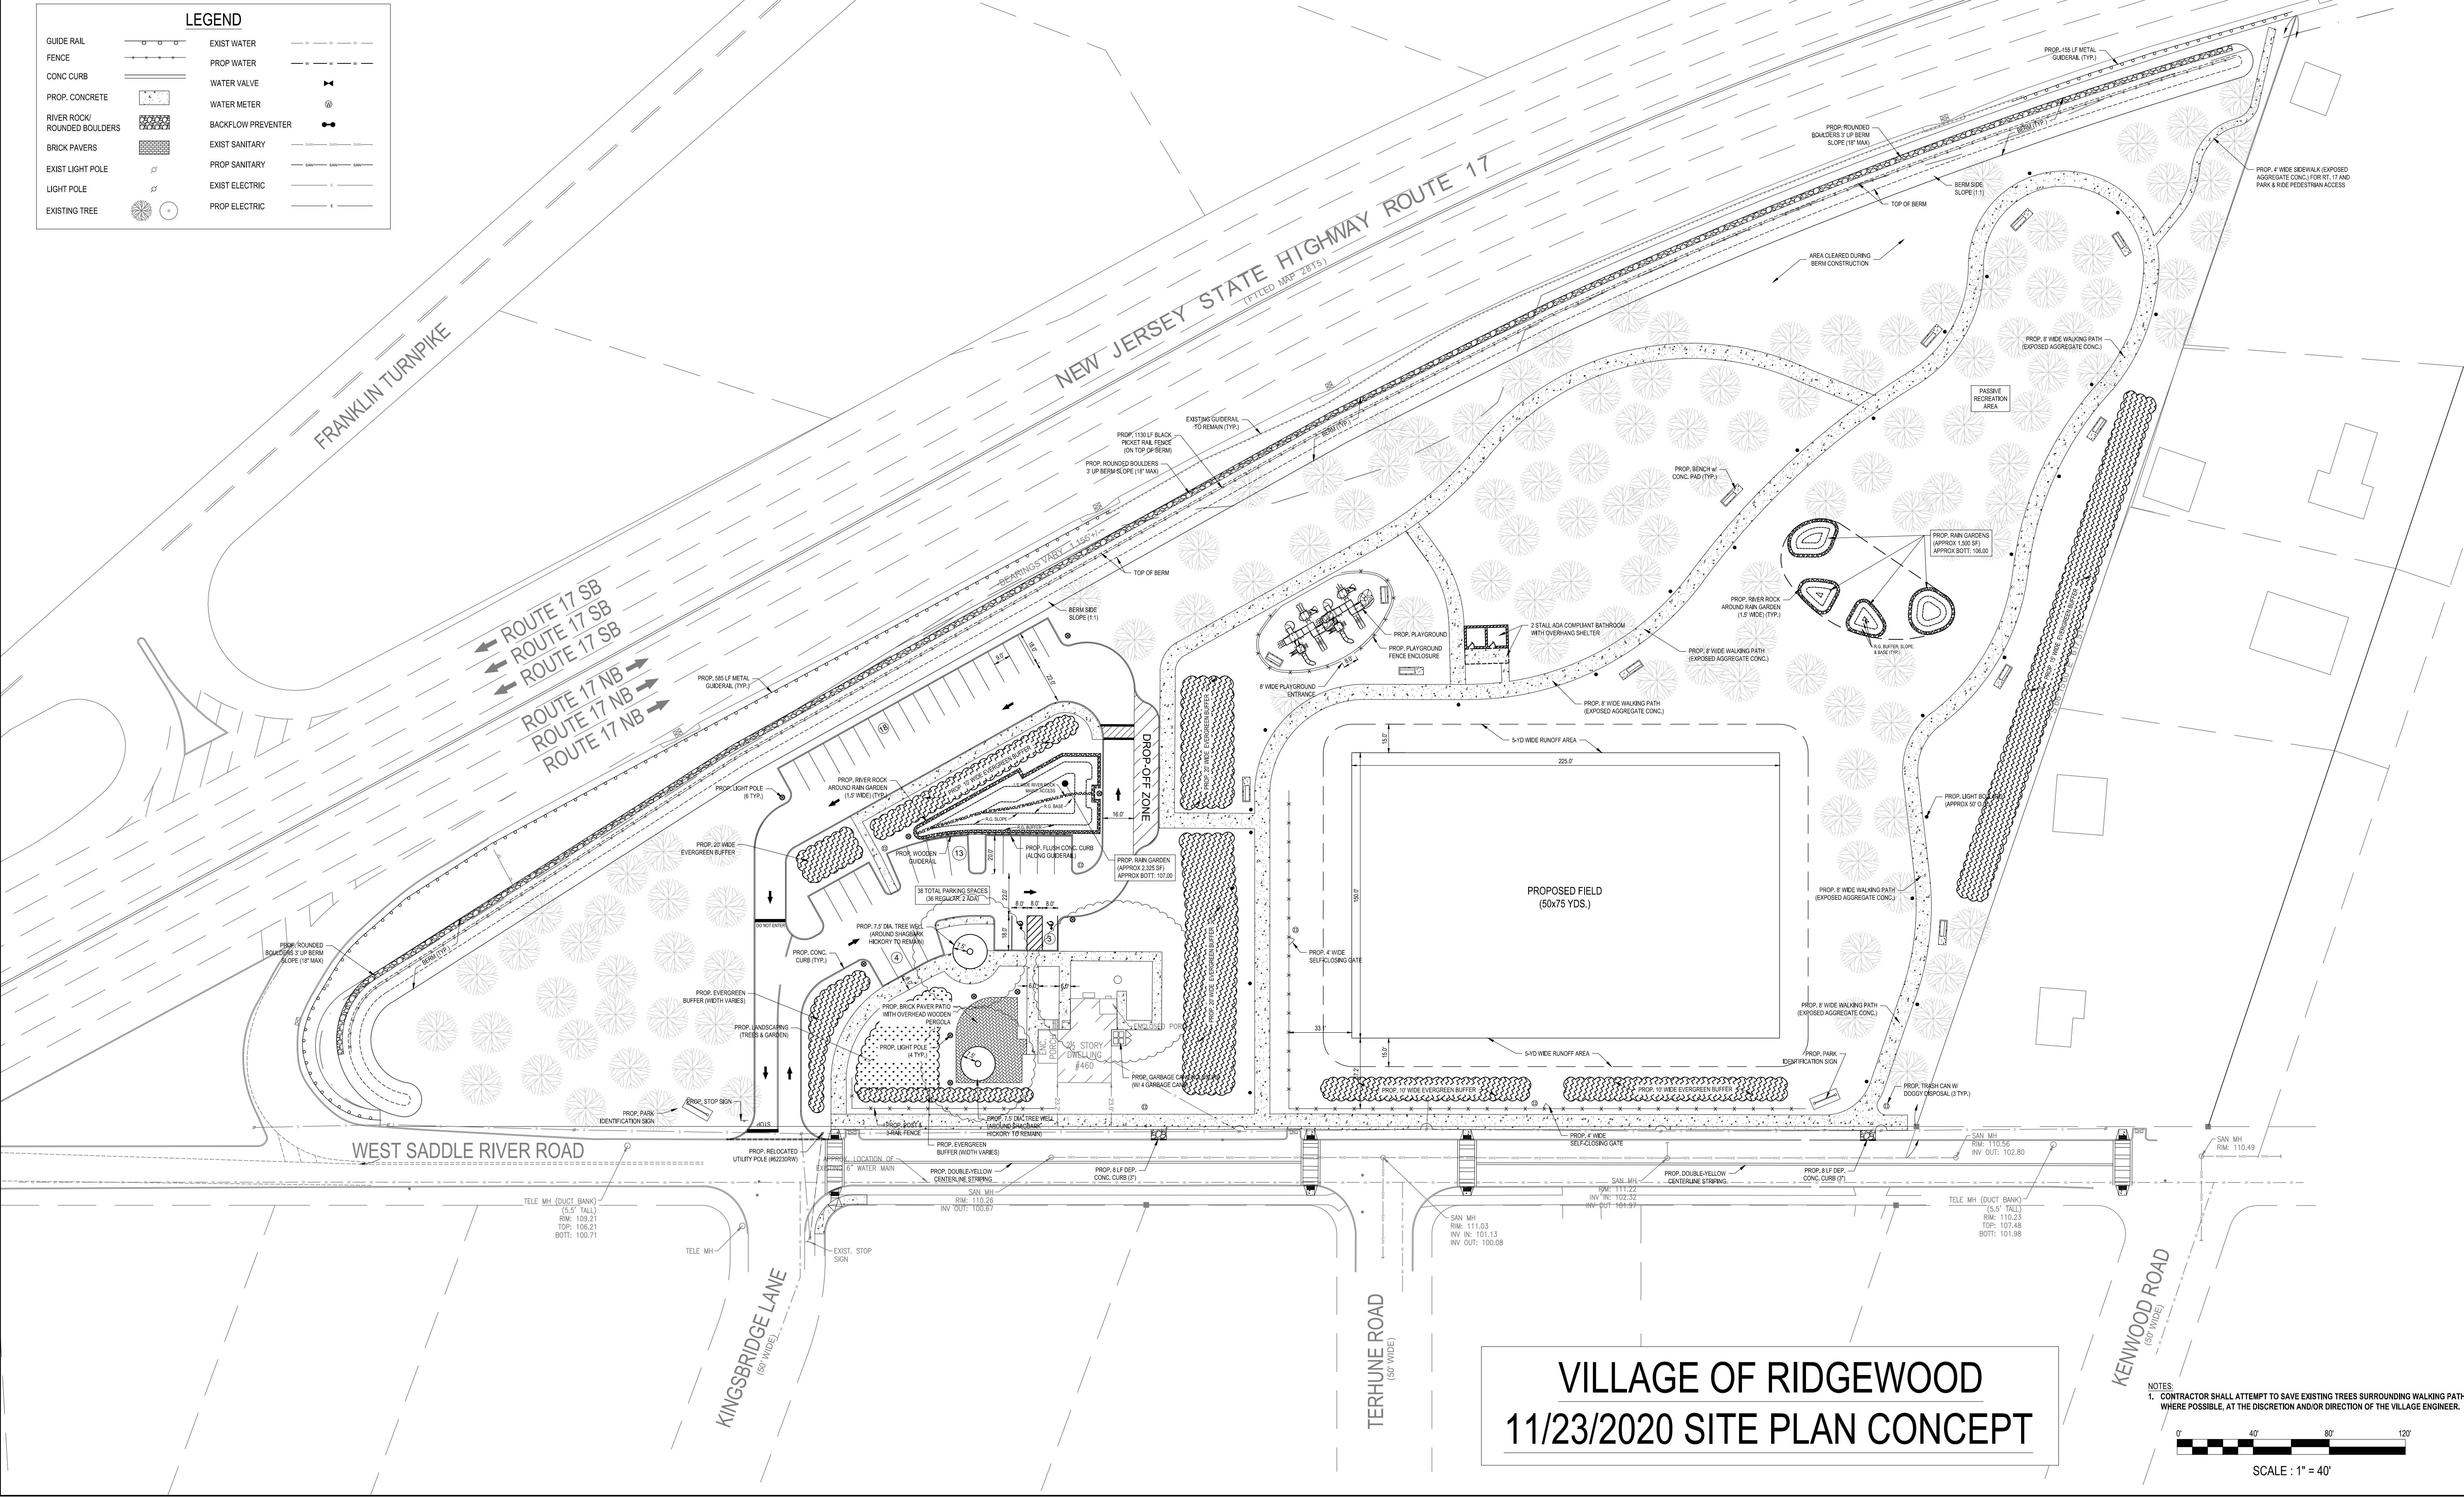

VILLAGE OF RIDGEWOOD
11/23/2020 SITE PLAN CONCEPT

NOTES:
 1. CONTRACTOR SHALL ATTEMPT TO SAVE EXISTING TREES SURROUNDING WALKING PATH WHERE POSSIBLE, AT THE DISCRETION AND/OR DIRECTION OF THE VILLAGE ENGINEER.

0' 40' 80' 120'
 SCALE: 1" = 40'

Christopher J. Ruitenberg
 Professional Engineer
 New Jersey License No. 33743
 PRELIMINARY

VILLAGE OF RIDGEWOOD
 Department of Public Works
 Division of Engineering
 131 North Maple Avenue
 Ridgewood, New Jersey 07450-3287
 201-670-5500 x 238

Date	Revision	By
12/06/19 <td></td> <td></td>		

PROPOSED SCHEDLER PROPERTY
SITE PLAN

Issue Date: 12/06/19
 Scale: SEE PLAN

File No.: 19030
 Sheet No.: OF XX