


AVENUE

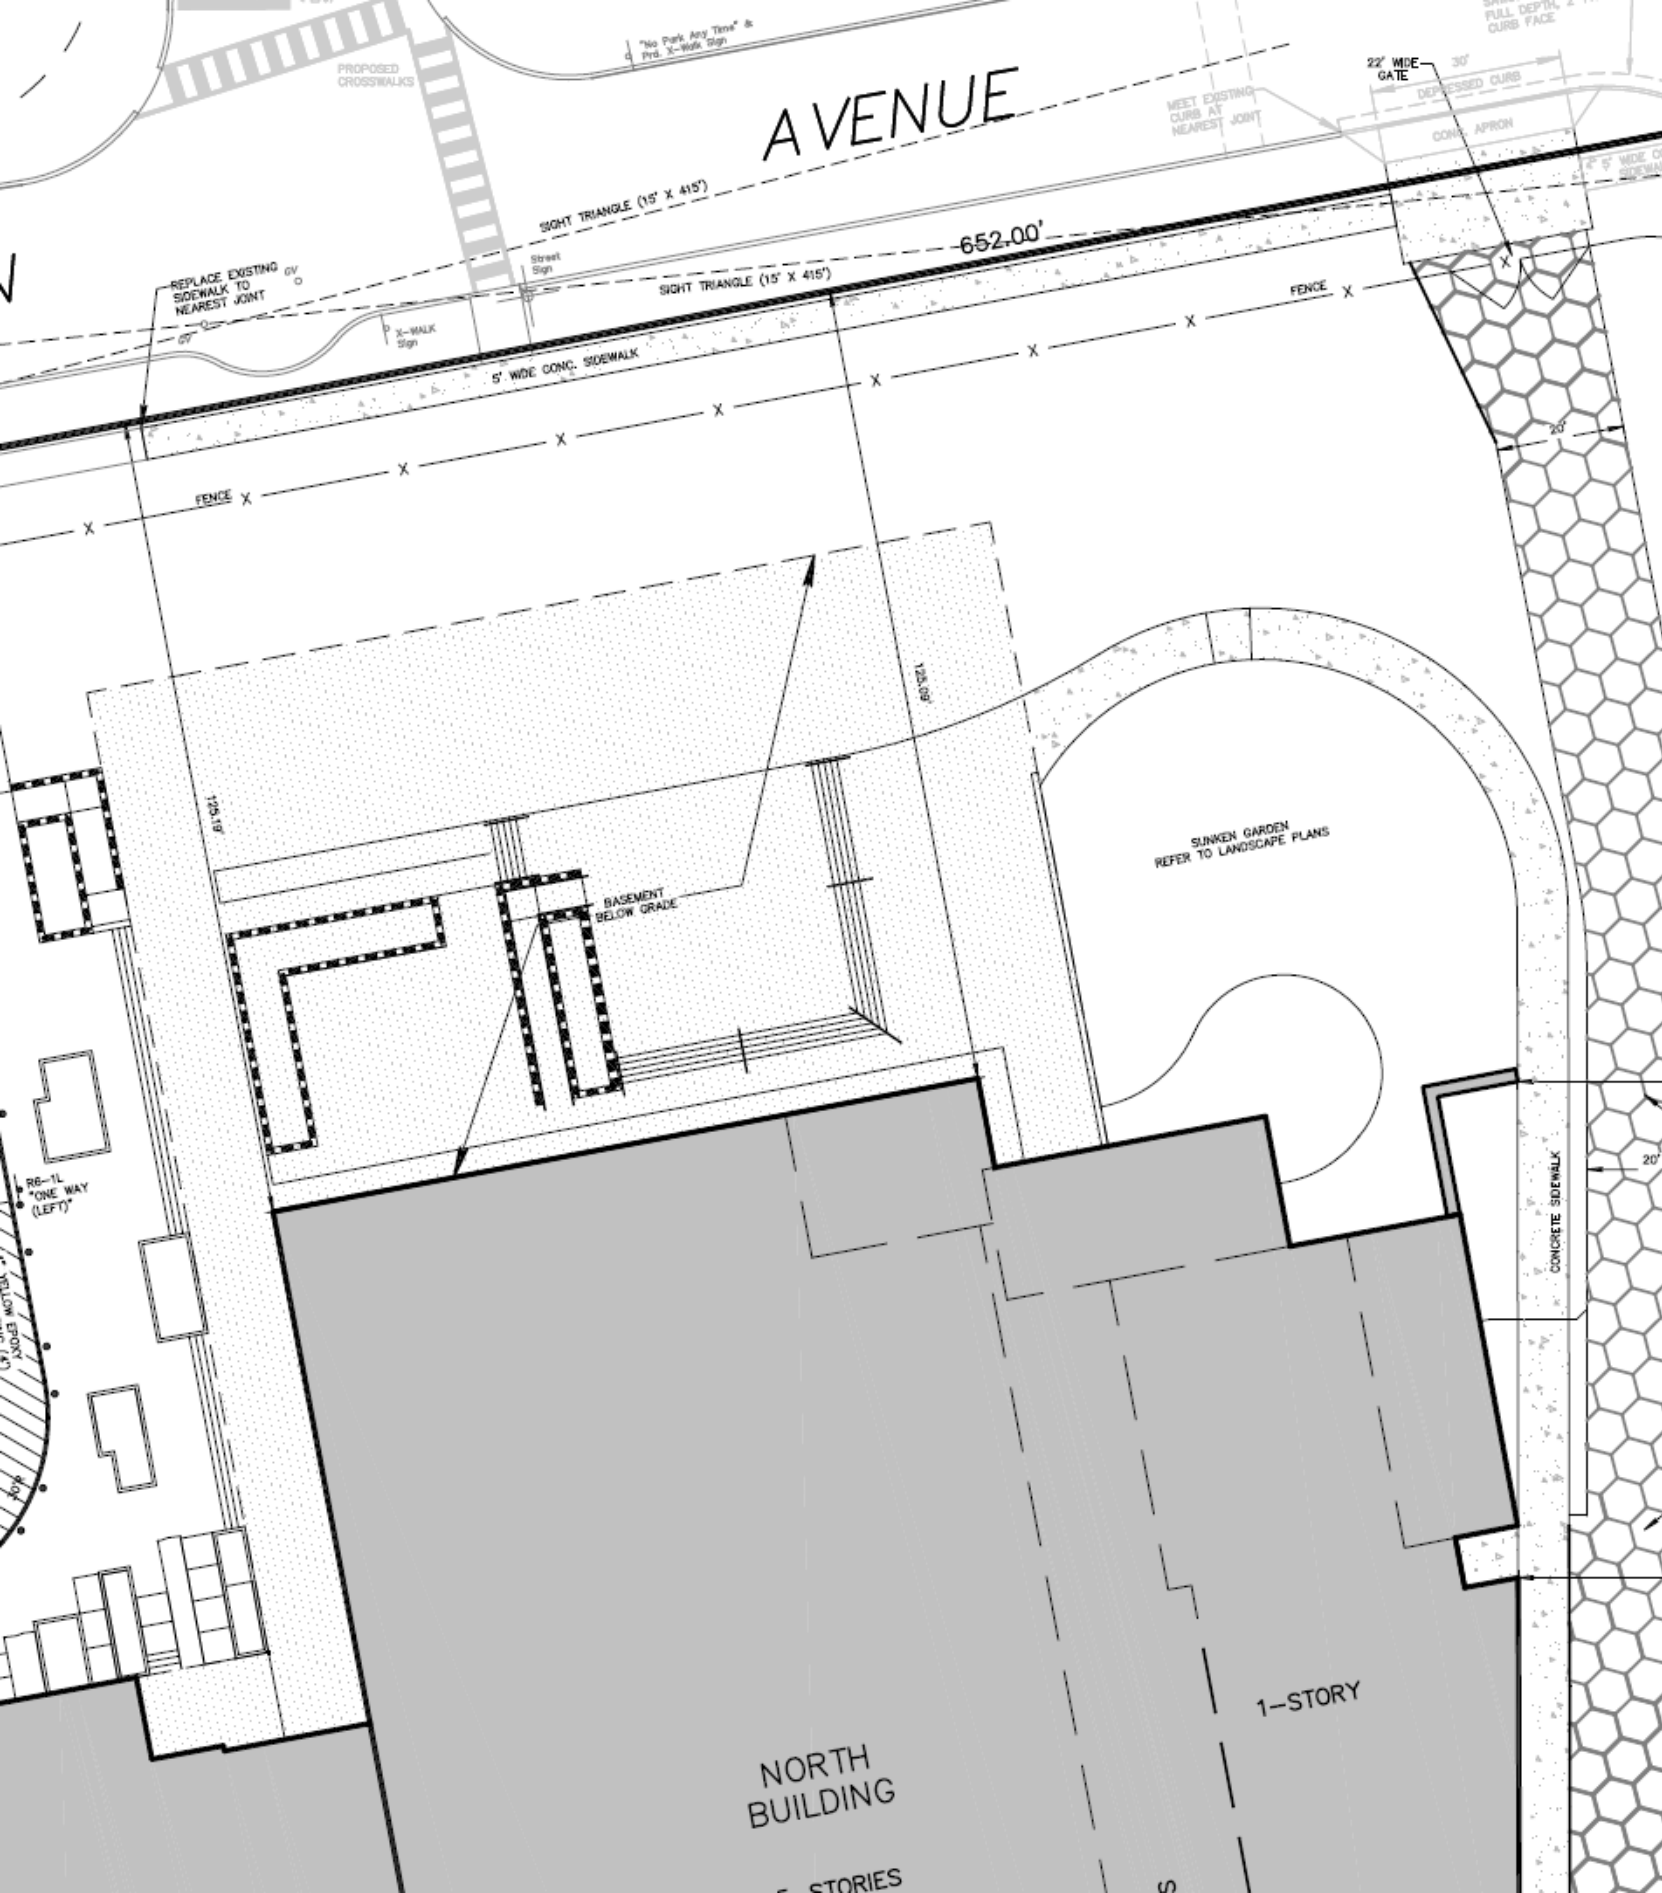

REPLACE EXISTING SIDEWALK TO NEAREST JOINT

SIGHT TRIANGLE (15' X 415')

SIGHT TRIANGLE (15' X 415')

652.00'

22' WIDE GATE

DEPRESSED CURB

CONC. APRON

FULL DEPTH CURB FACE

5' WIDE CONC. SIDEWALK

FENCE

FENCE

120.00'

120.00'

BASEMENT BELOW GRADE

SUNKEN GARDEN
REFER TO LANDSCAPE PLANS

RE-1L ONE WAY (LEFT)

CONCRETE SIDEWALK

NORTH BUILDING

1-STORY

5 STORIES