



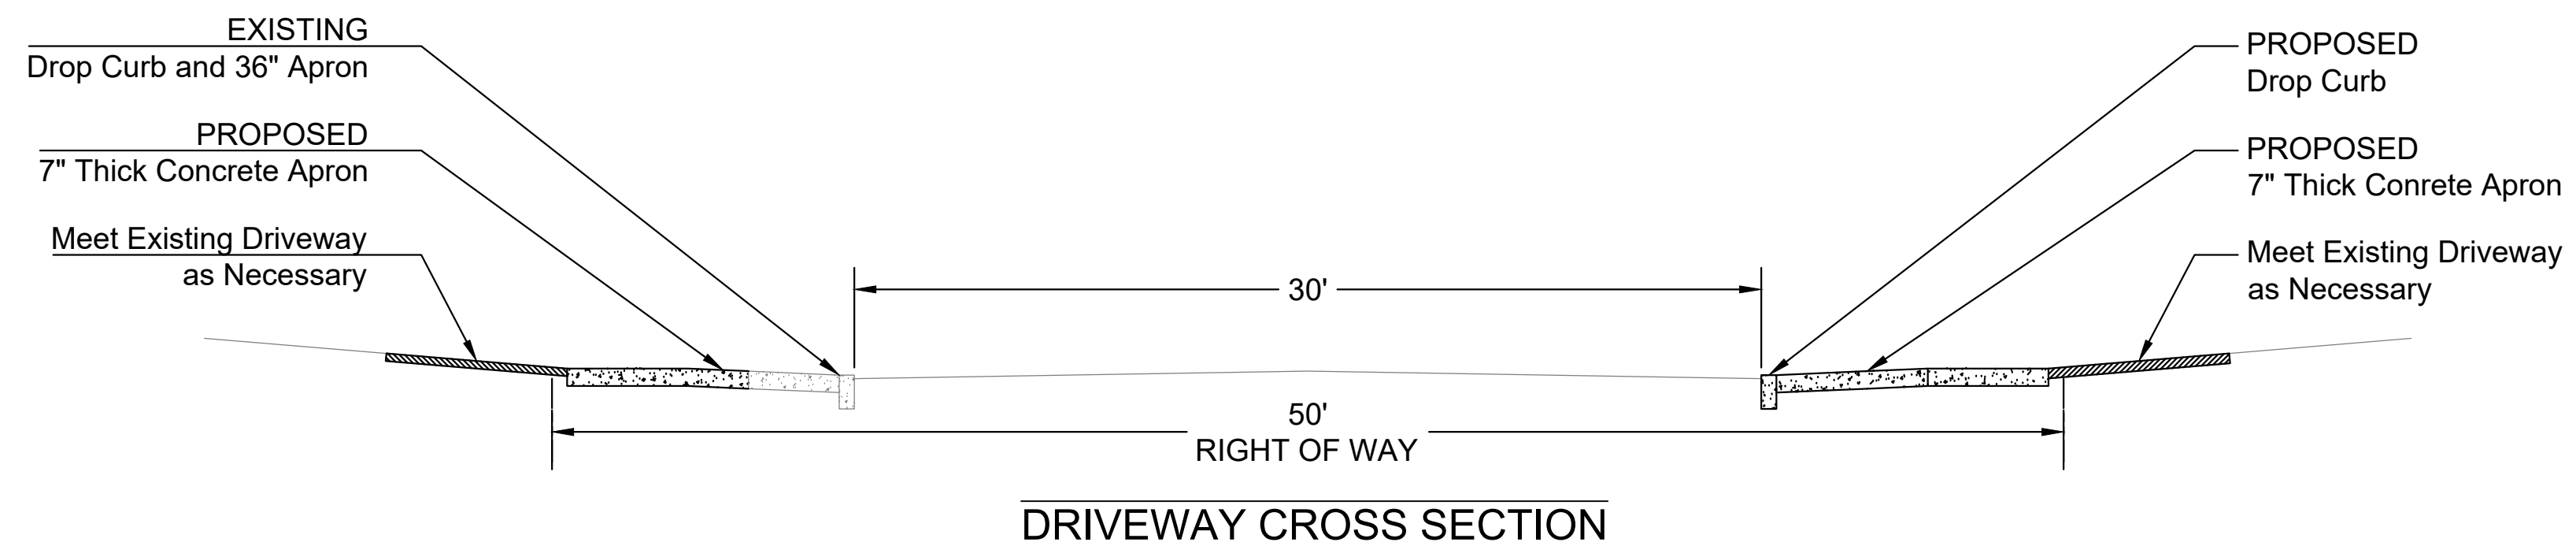

SAMPLE WALL TEXTURE AND
CAPLESS GRASS EDGE

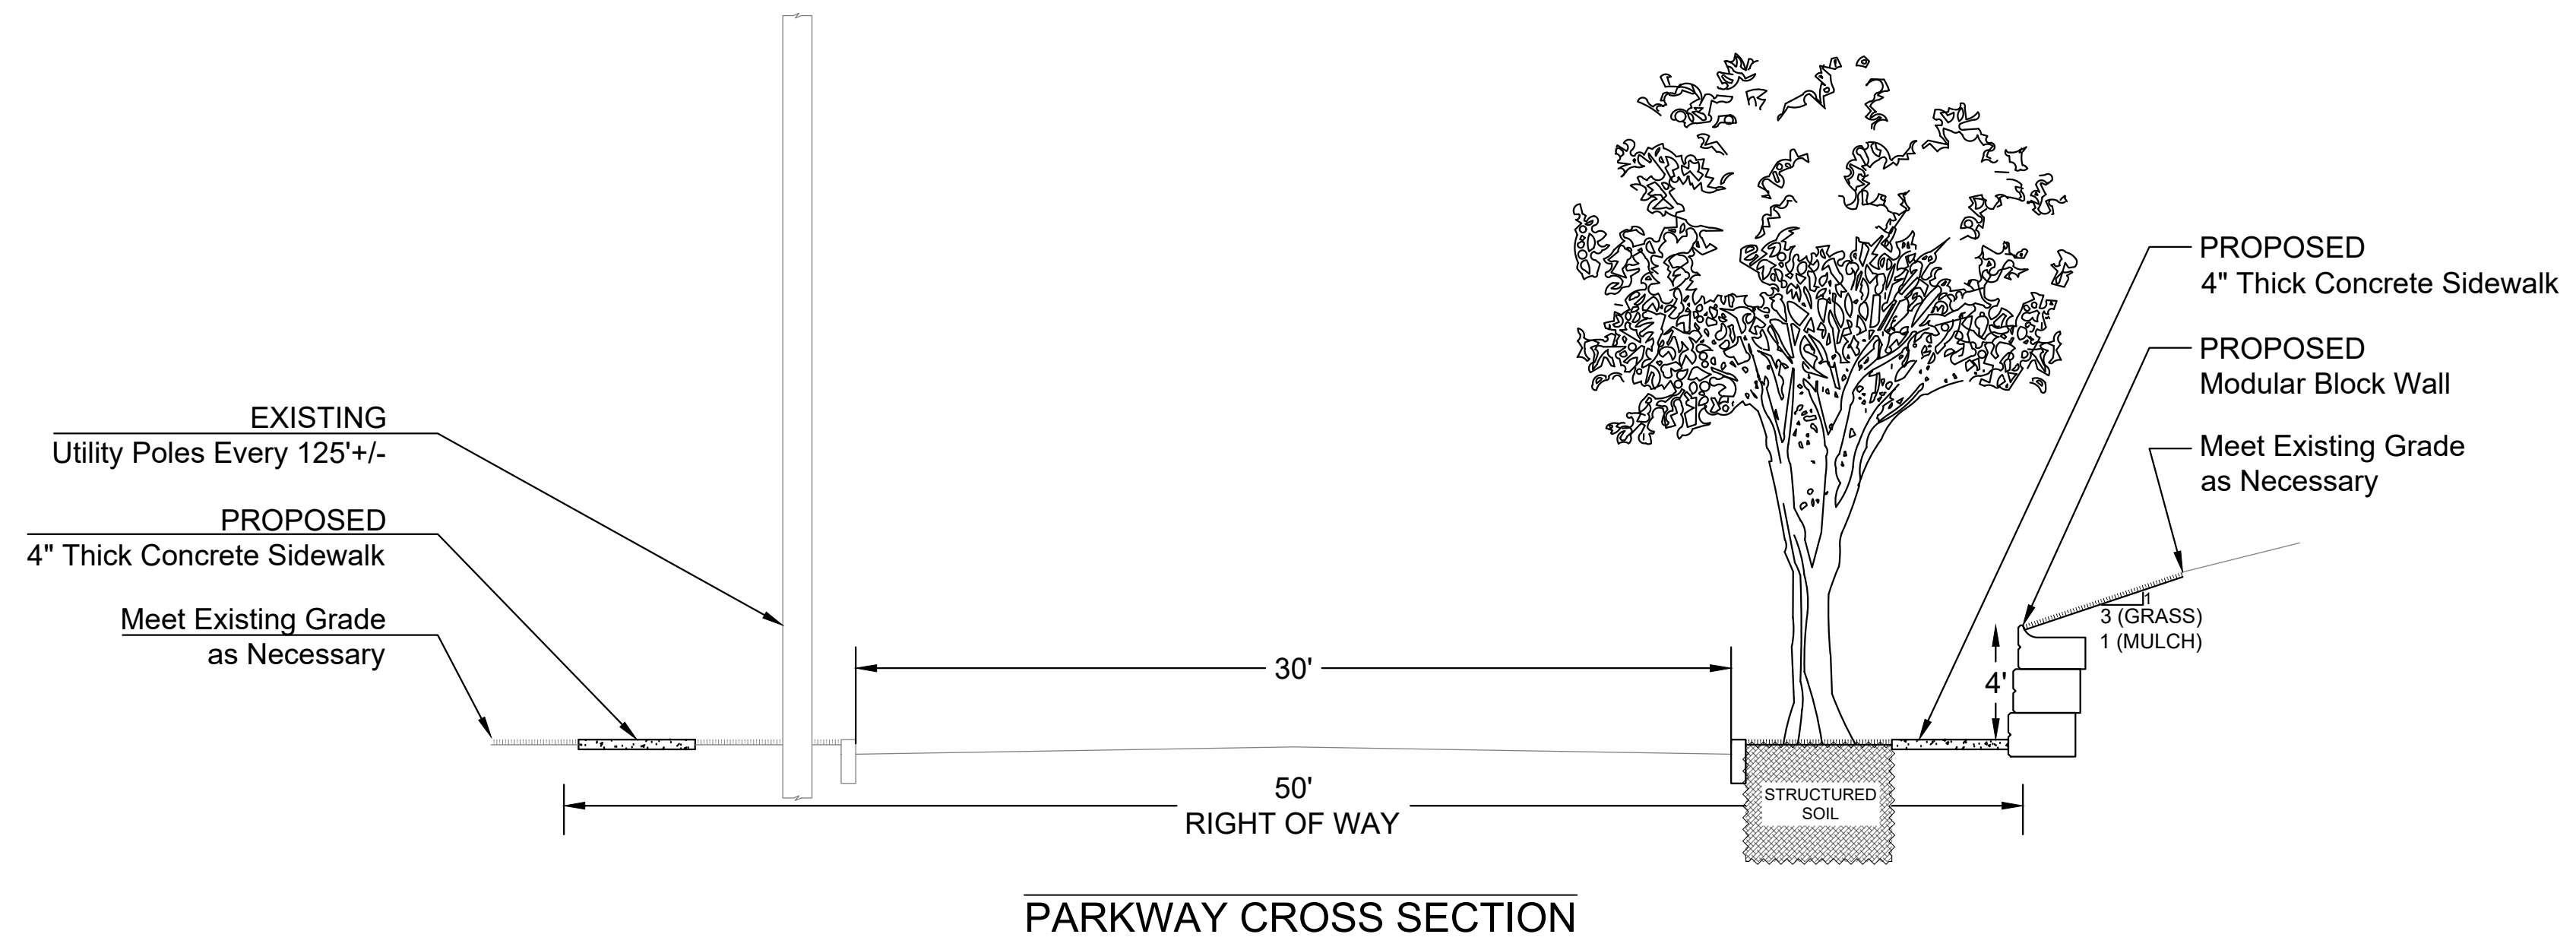

Christopher J. Rutishauser
Professional Engineer
New Jersey License No. 37373


VILLAGE OF RIDGEWOOD
Department of Public Works
Division of Engineering
131 North Maple Avenue
Ridgewood, New Jersey 07450-3287
201-670-5500 x 238

Issue Date:	3/26/21
Scale:	1" = 20'
By:	
Date:	
Revision:	

WEST GLEN AVENUE
PEDESTRIAN SAFETY
IMPROVEMENTS

L:\Engineering\All Project Files\2021\21017 - V Glen Sidewalks\Plans\21017 West Glen Sidewalks.dwg Fri, Mar 26, 2021 - 10:12am

L:\Engineering\All Project Files\2021\21017 - V Glen Sidewalks\Plans\21017 West Glen Sidewalks.dwg Fri, Mar 26, 2021 - 10:12am

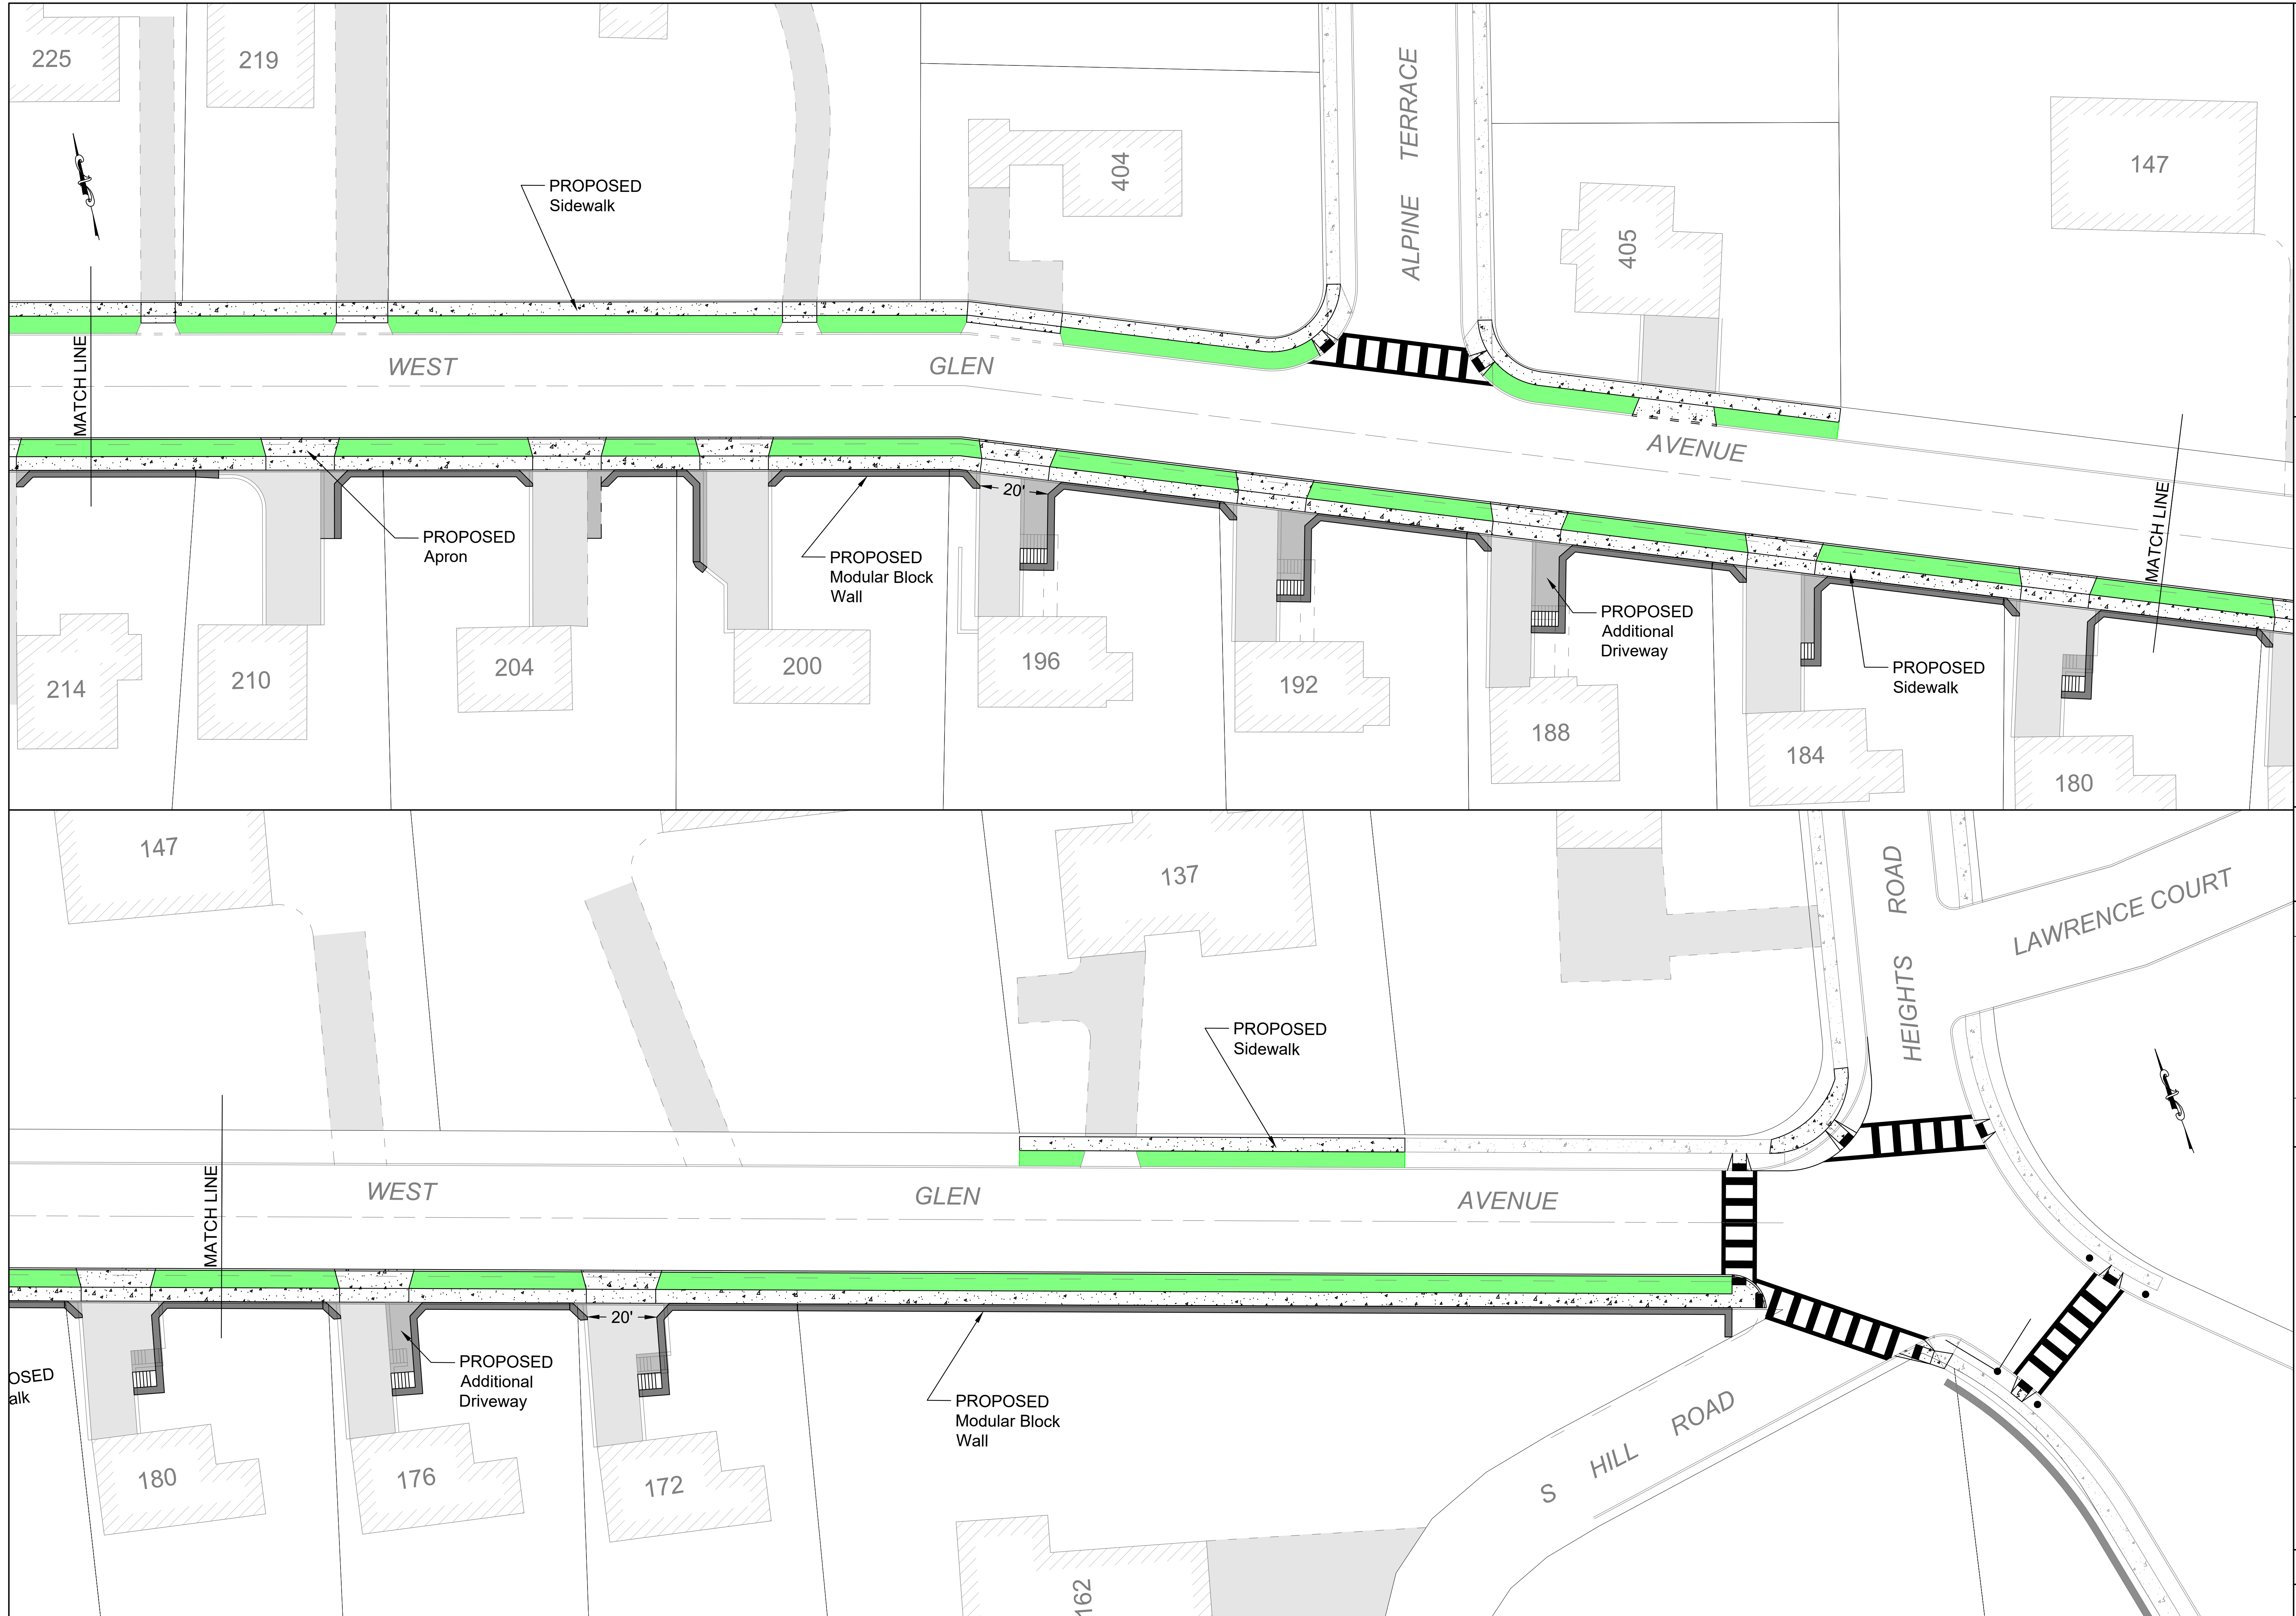

Christopher J. Rutishauser
 Professional Engineer
 New Jersey License No. 36373

VILLAGE OF RIDGEWOOD
 Department of Public Works
 Division of Engineering
 131 North Maple Avenue
 Ridgewood, New Jersey 07450-3287
 201-670-5500 x 238

Issue Date:	3/26/21
Scale:	1" = 20'
Date	
Revision	
By	

**WEST GLEN AVENUE
 PEDESTRIAN SAFETY
 IMPROVEMENTS**

File No.: 21017
 Sheet No.: 2 OF 2